


户型设计

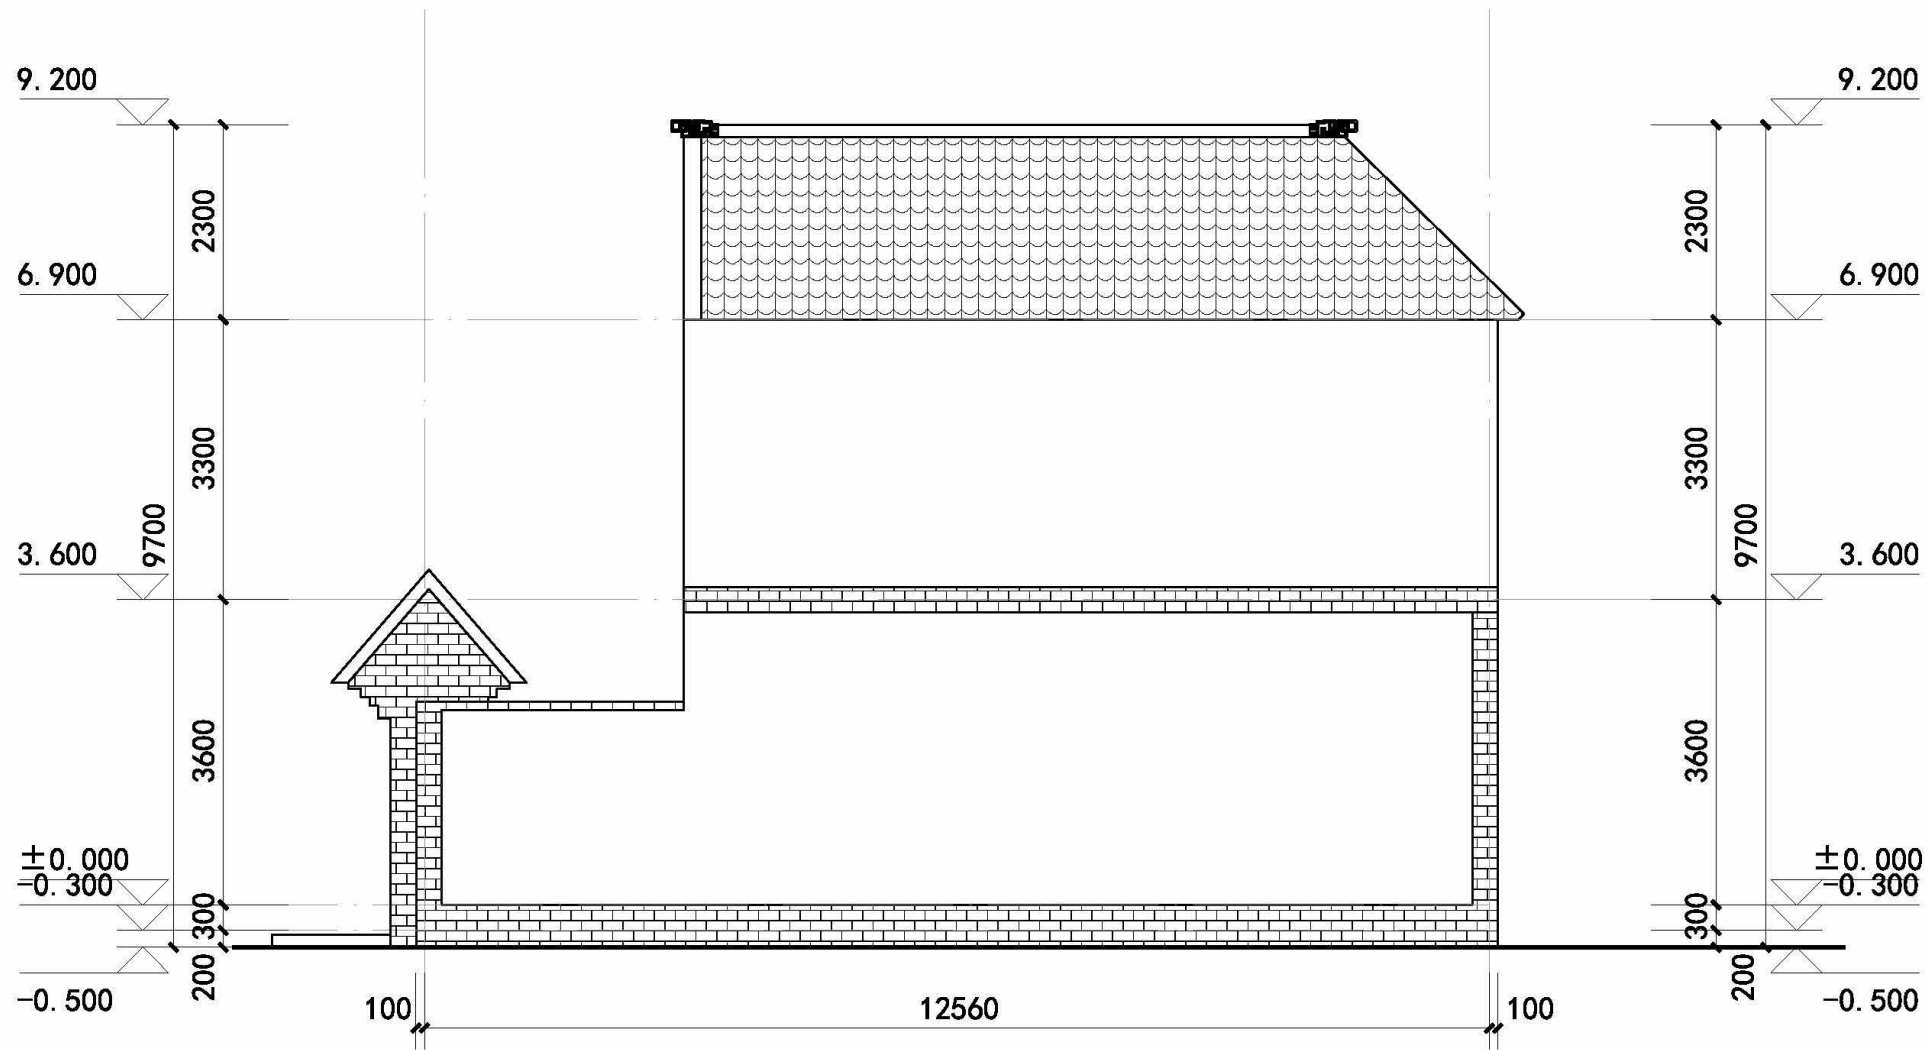

东立面图 1: 100