


# 户型设计

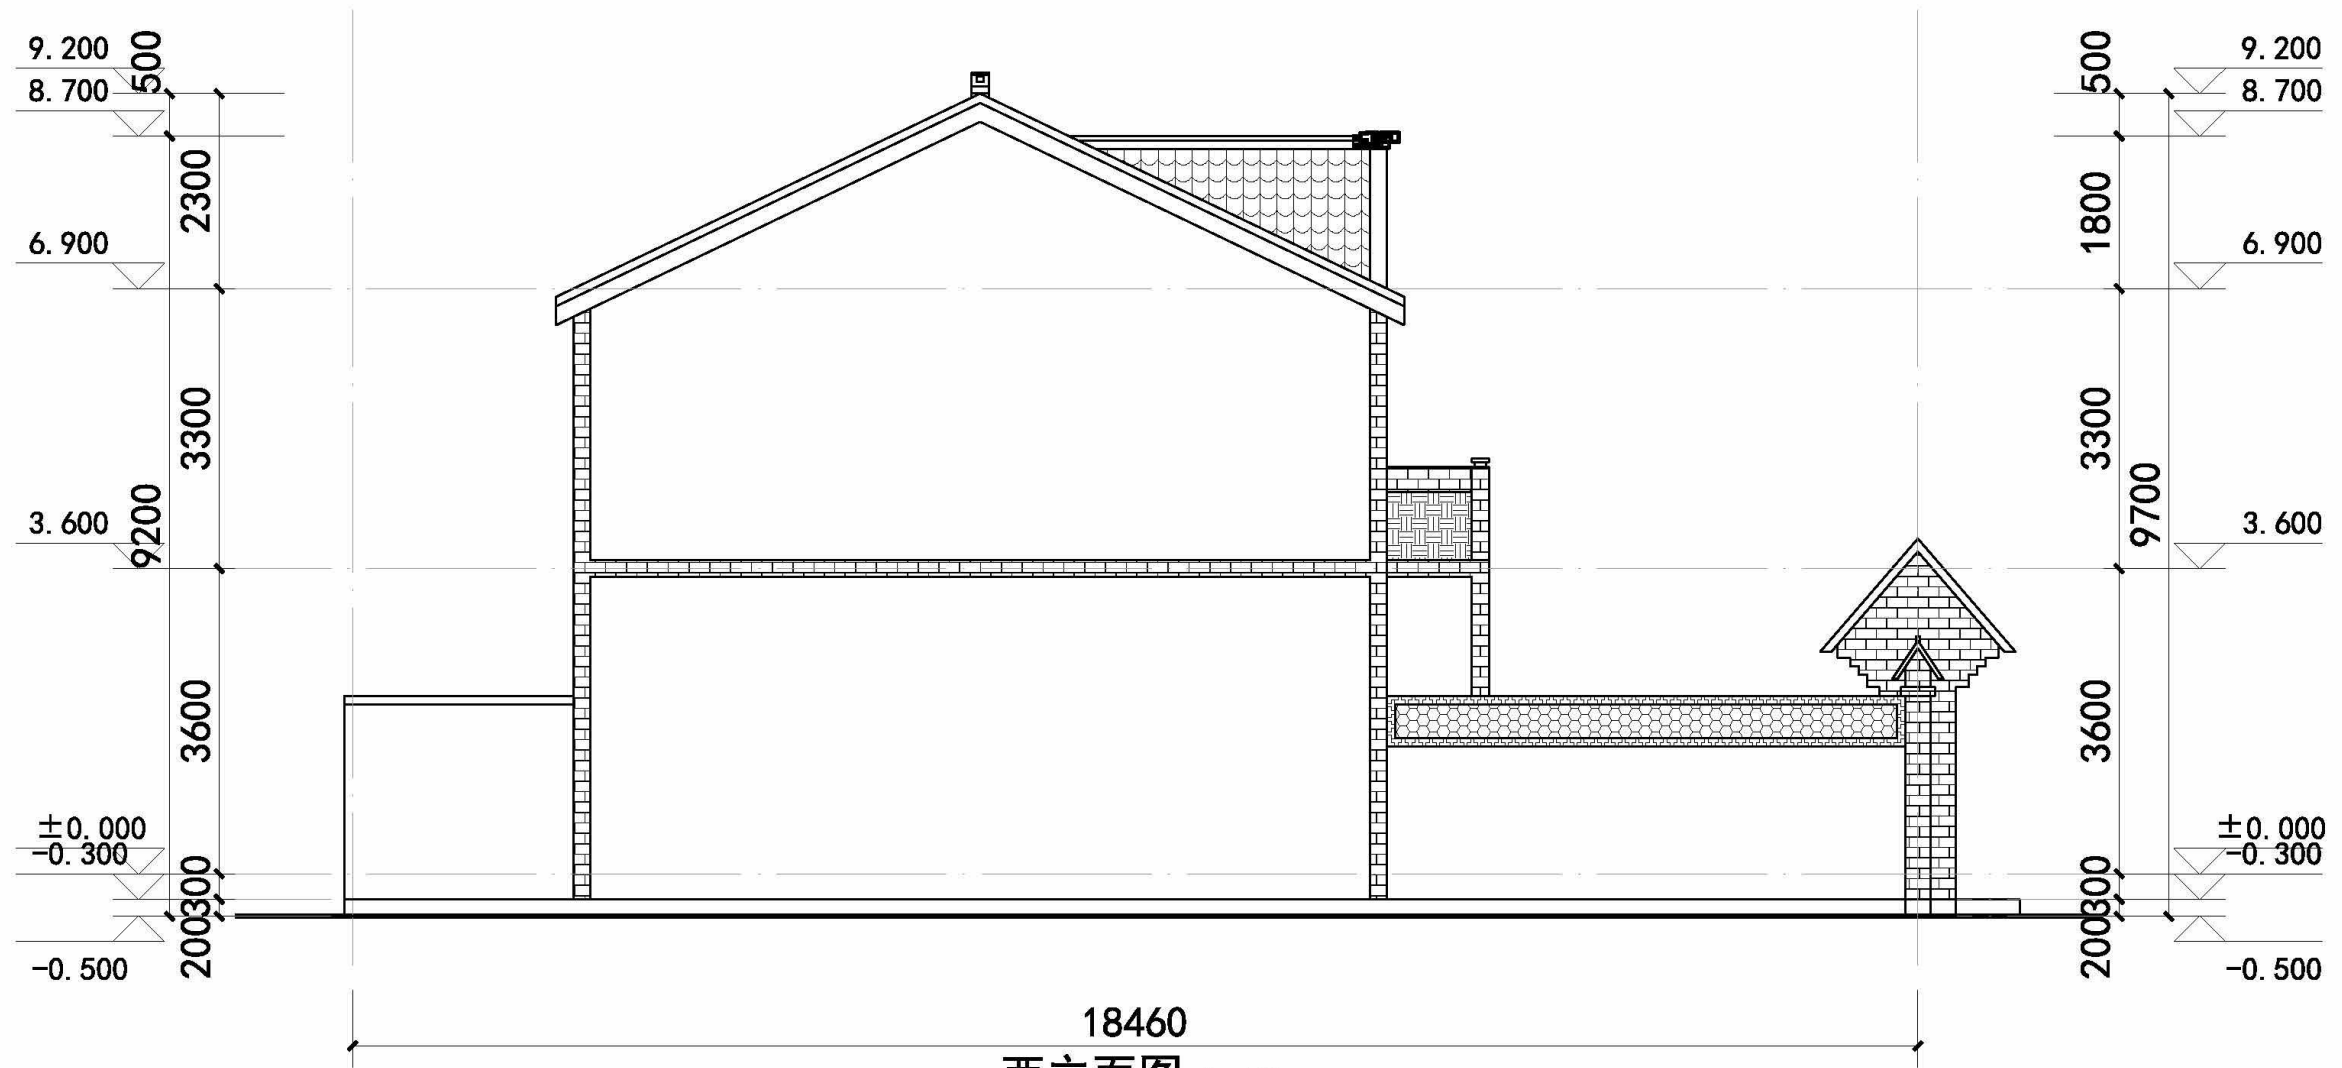

18460  
西立面图 1: 100